


MOTSENBOCKER ROAD

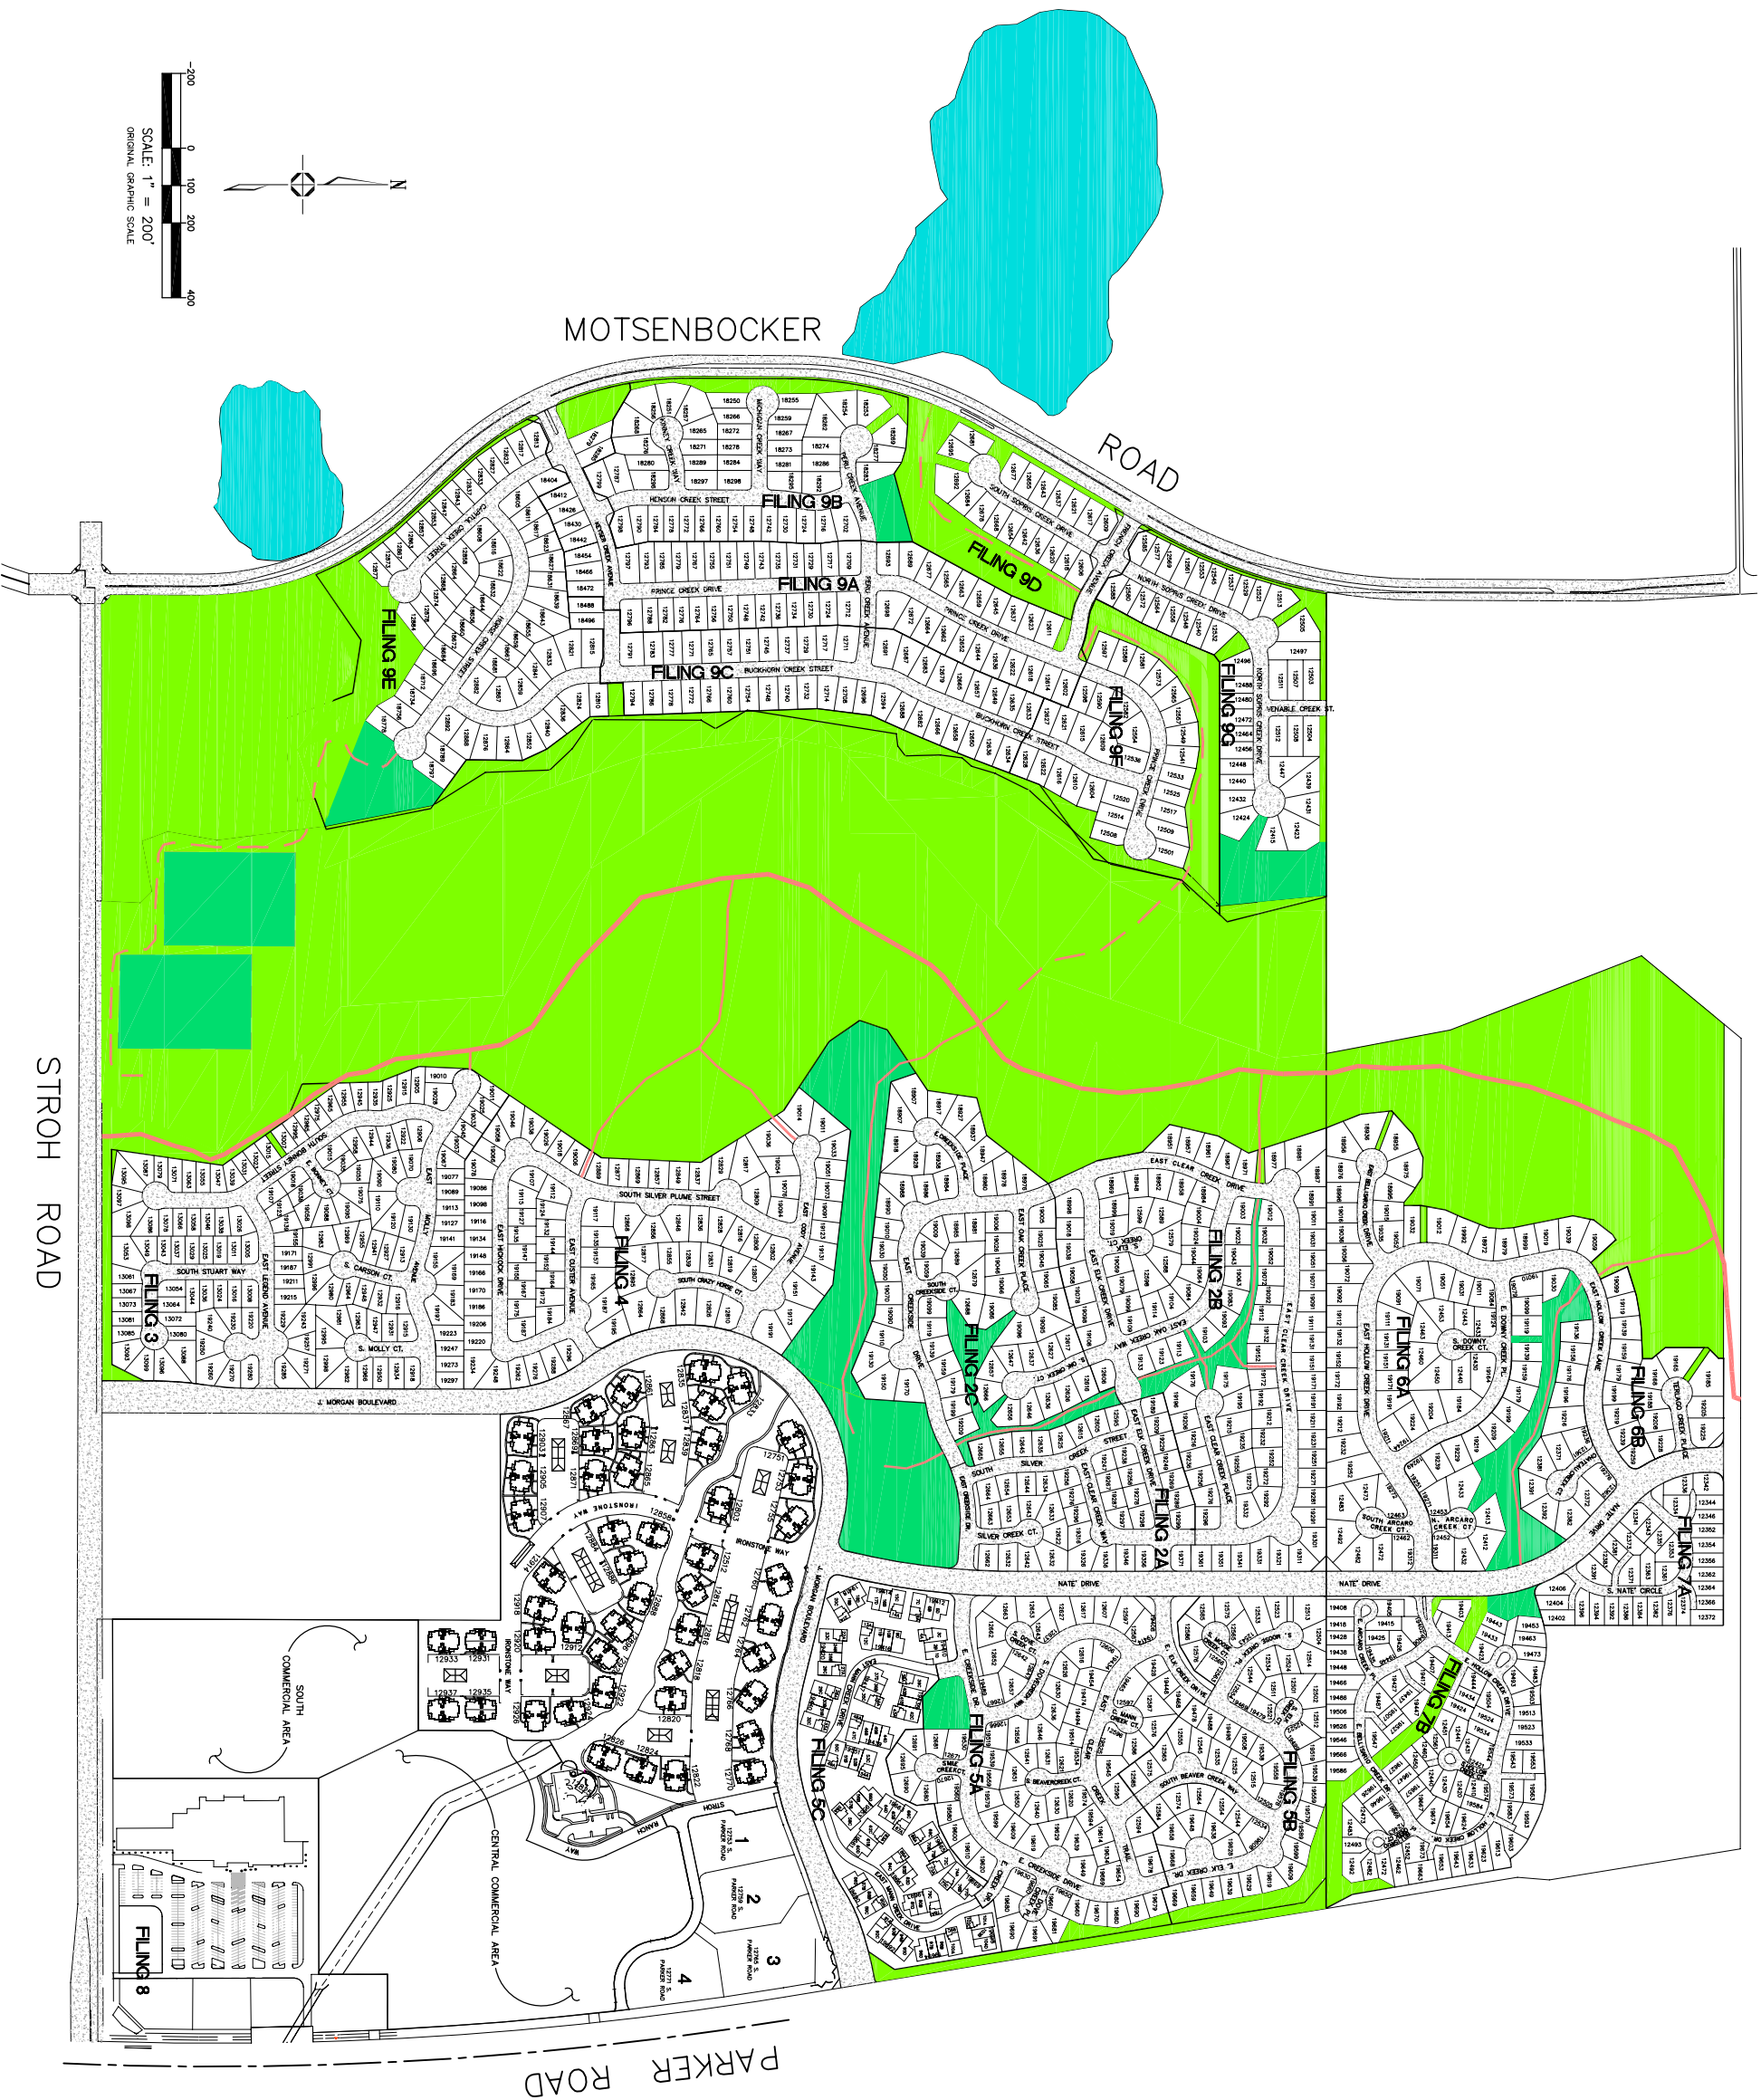

STROTH ROAD

PARKER ROAD

PROJECT:		STROTH RANCH OVERALL	
TITLE:		STREET & ADDRESS MAP	
DESIGNED BY:	ALH	SCALE:	1" = 200'
DRAWN BY:	ALH	SHEET:	1 OF 1
CHECKED BY:		JOB NO.:	0224
DATE:	11/10/99	FILE NO.:	STROTH-XL

